

# RECORD OF SURVEY

OF THE RIGHT-OF-WAY OF STATE ROUTE 395 THROUGH  
PORTIONS OF SECTIONS 7, 18, 19 & 30, TOWNSHIP 2 NORTH,  
RANGE 26 EAST, AND PORTIONS OF SECTION 12, TOWNSHIP  
2 NORTH, RANGE 25 EAST, MT. DIABLO BASE & MERIDIAN. IN  
THE UNINCORPORATED TERRITORY OF THE COUNTY OF  
MONO, STATE OF CALIFORNIA.

## RS 34-60

### RECORDER'S STATEMENT

FILED THIS 22 DAY OF November 1994 AT 3:58 IN BOOK 3 OF  
Maps AT PAGE 15-15B, AT THE REQUEST OF THE STATE OF CALIFORNIA.  
# 7750  
NO-FEE

Vera M. Miller Deputy  
COUNTY RECORDER


### COUNTY SURVEYOR'S STATEMENT

THIS MAP HAS BEEN EXAMINED IN ACCORDANCE WITH SECTION 8766 OF THE  
LAND SURVEYOR'S ACT THIS 21ST DAY OF November, 1994.

Richard C. Yturrase  
COUNTY SURVEYOR


L.S. NO. 4468

EXP. 3/30/95

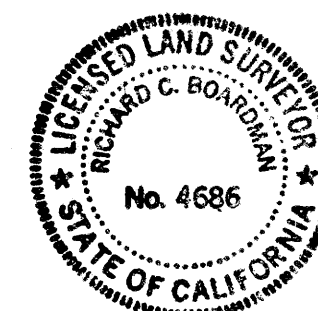


### SURVEYOR'S STATEMENT

THIS MAP CORRECTLY REPRESENTS A SURVEY MADE BY ME OR UNDER  
MY DIRECTION IN CONFORMANCE WITH THE REQUIREMENTS OF THE  
LAND SURVEYOR'S ACT AT THE REQUEST OF THE STATE OF CALIFORNIA  
IN 1994.

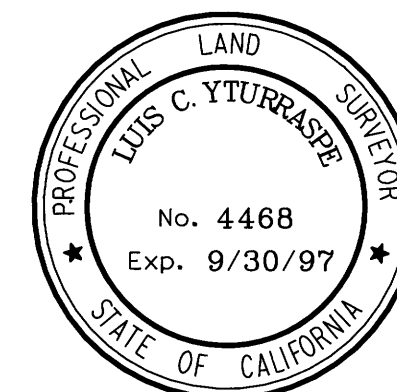

L.S. NO. 4468

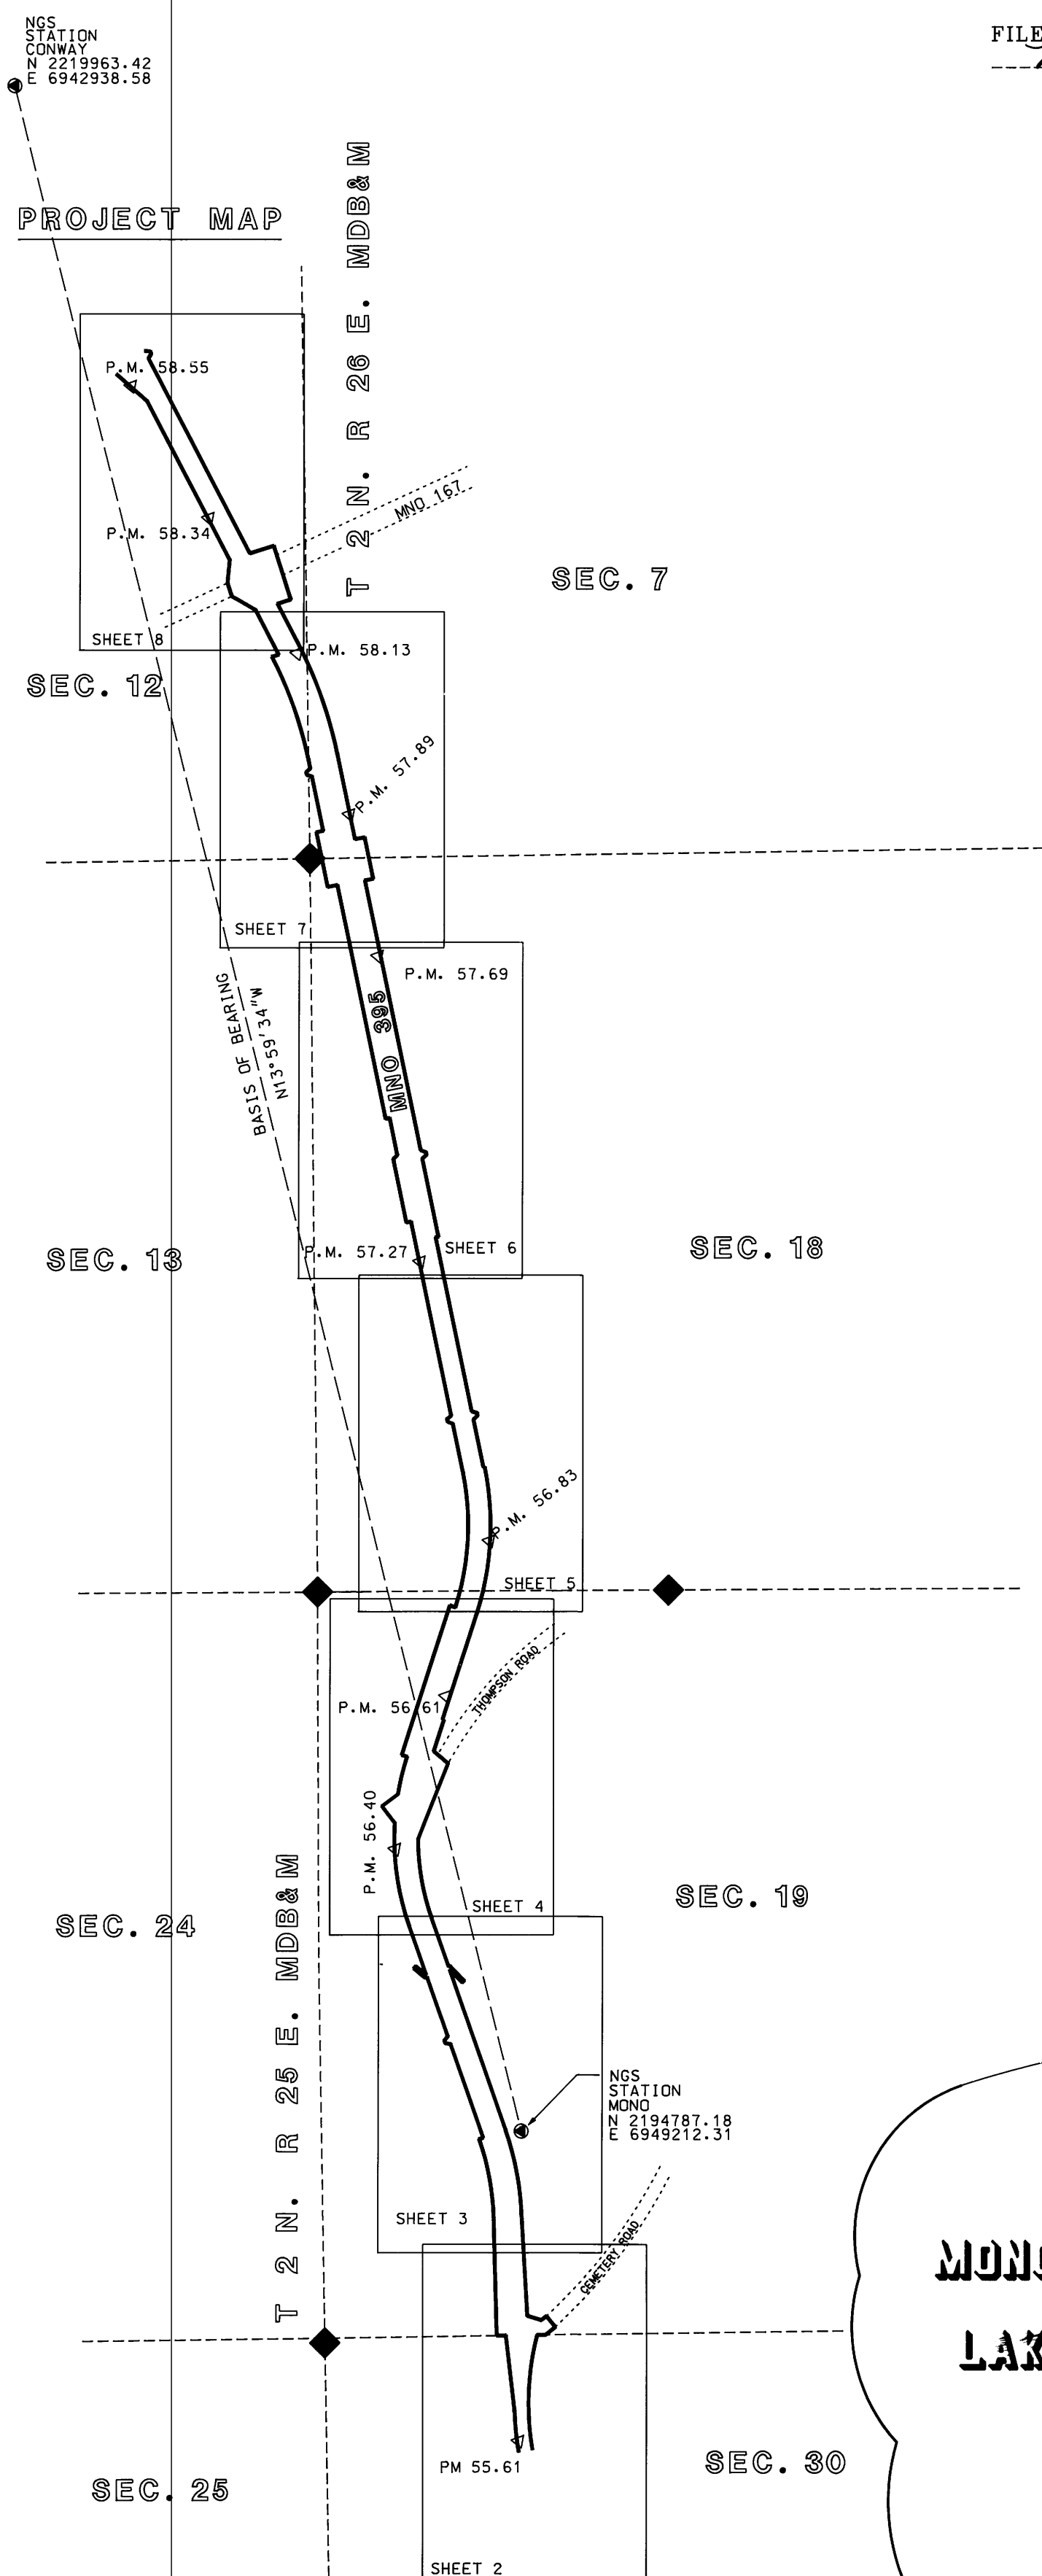

GRID NORTH  
0 500' 1000'  
SCALE 1:12000

MAPPING ANGLE AT PM 57.27 = 0°49'20"  
CALIFORNIA COORDINATE SYSTEM (1983), ZONE 3  
GEODETIC AZIMUTH = GRID AZIMUTH + MAPPING ANGLE  
COMBINED GRID FACTOR = 0.9996274  
**ALL DISTANCES & COORDINATE VALUES  
SHOWN ARE IN FEET.**

NOTE:  
**ALL VALUES ON THIS MAP ARE GRID, UNLESS OTHERWISE NOTED.**  
TO OBTAIN A GROUND DISTANCE, DIVIDE THE GRID DISTANCE  
BY THE GRID FACTOR.

BASIS OF BEARINGS:  
THE BEARINGS, DISTANCES & COORDINATES SHOWN ON THIS MAP ARE BASED  
ON PUBLISHED CALIFORNIA COORDINATE SYSTEM (1983), ZONE 3 VALUES FOR  
STATIONS LEE VINING, MONO, AND CONWAY.  
THE BASIS OF BEARINGS AS MONUMENTED BY MONO AND CONWAY IS A  
GRID BEARING OF N 13° 59' 34" W.

### LEGEND

⊙ INDICATES A SET CADT 2 1/4" DIA. BRASS  
CAP ON A 1" ODIP, IN CONC., STAMPED  
AS NOTED.

○ INDICATES AN ANGLE POINT ON THE  
RIGHT-OF-WAY, NOTHING SET.

▽ INDICATES A SET PROJECT CONTROL  
MONUMENT, DESCRIBED AS NOTED.

● INDICATES A FOUND NGS MONUMENT,  
DESCRIBED AS NOTED.

( ) INDICATES RECORD GROUND INFORMATION AS PER  
RS 34-39, FILED IN RECORD OF SURVEY  
BOOK 2, AT PAGE 94, IN THE OFFICE OF  
THE MONO COUNTY RECORDER. SEE ALSO  
CERTIFICATE OF CORRECTION FILED ON  
MARCH 29, 1993 FOR SAID RS MAP.

◆ INDICATES A FOUND LAND NET CORNER,  
DESCRIBED AS NOTED.

■ INDICATES A FOUND 6" x 6" CONCRETE  
RIGHT-OF-WAY MONUMENT.

— RIGHT-OF-WAY PER CALTRANS RIGHT OF WAY RECORD MAPS.

48.1413 up 1st